


Finished Basement
 area = 850 sq. ft.

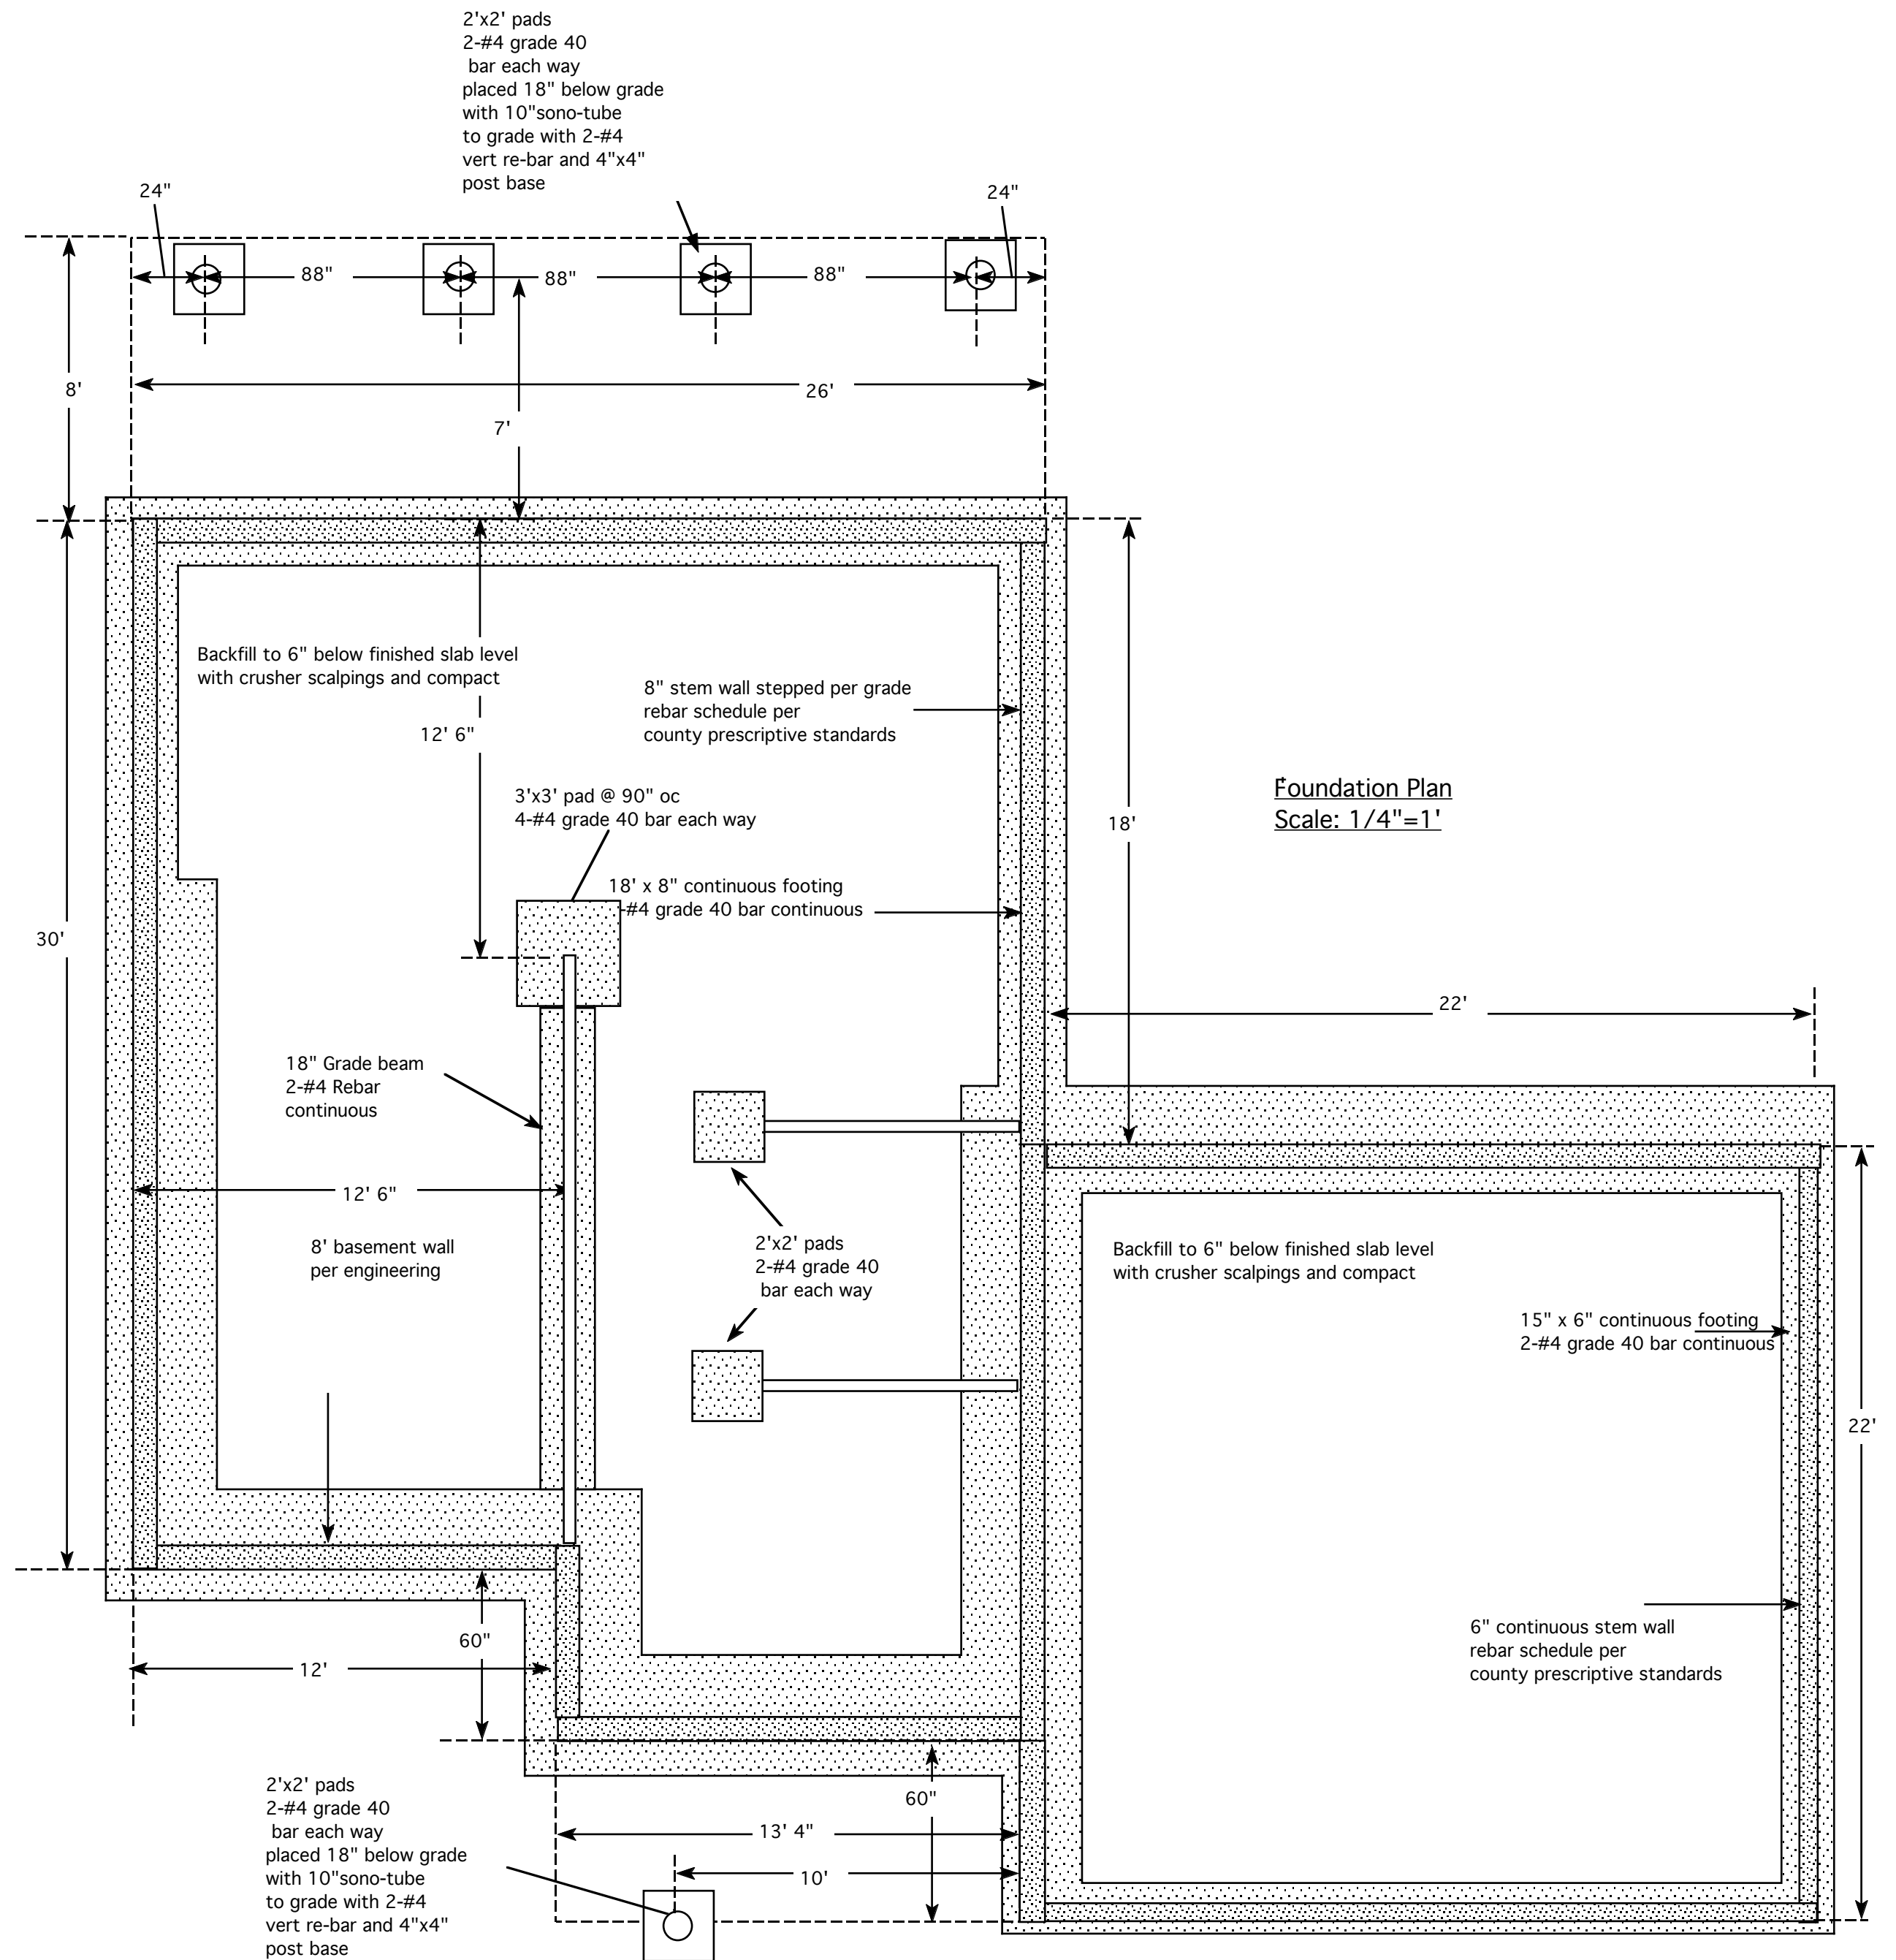

See structural drawing S1 for foundation details